

PLOTTED ON: 10/31/2016

DESIGN FILENAME: P:\11138\01\Design\Civil\Roadway\1113801_SanAntonioSt_05.dgn

ITEM	DESCRIPTION	UNIT	QTY
------	-------------	------	-----




NB_15-054_SA_05

CF 11/3
FD


MATCH LINE STA

MATCH LINE STA

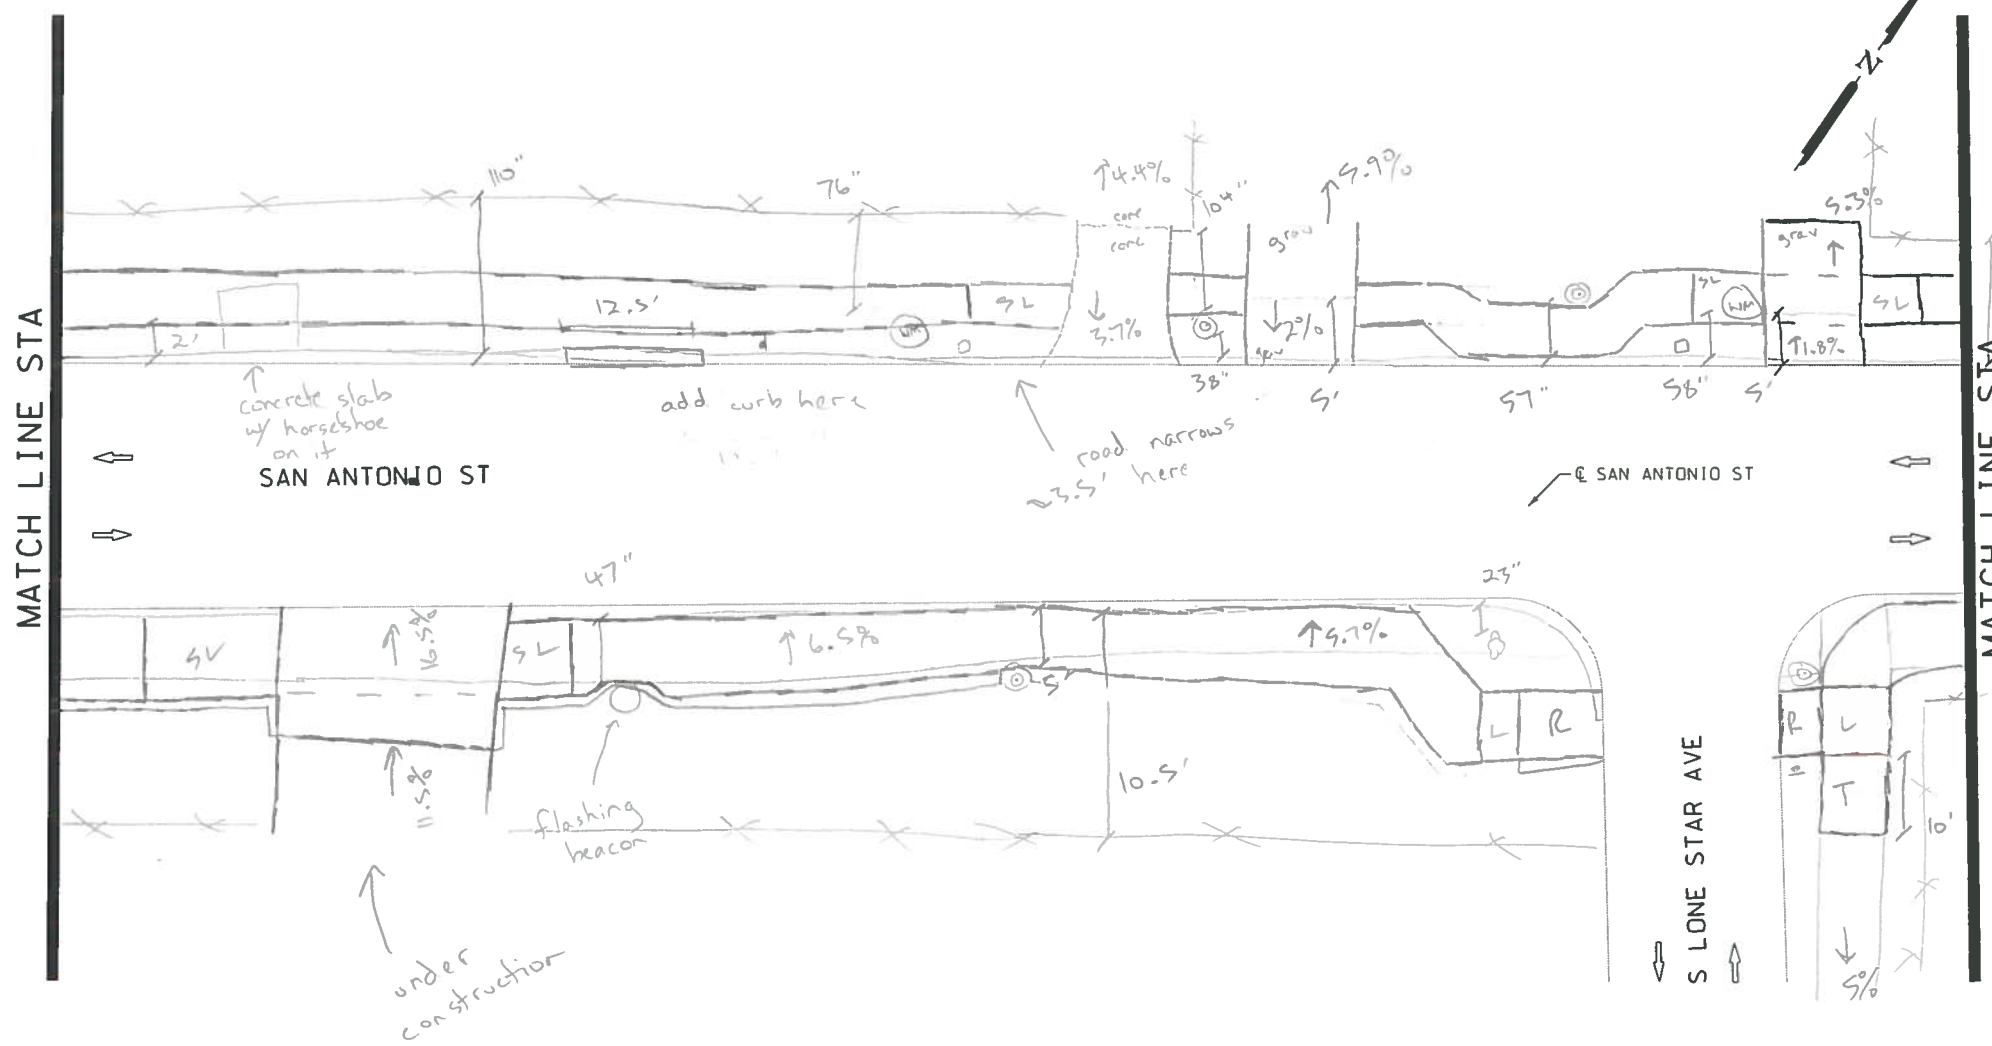

DESIGN
INTERIM REVIEW
 DOCUMENT INCOMPLETE. NOT INTENDED FOR PERMIT, BIDDING OR CONSTRUCTION.
 ENGINEER: JOHN A. TYLER
 P.E. SERIAL NO: 105193
 DATE: 10/31/2016

REVIEW AND APPROVAL
INTERIM REVIEW
 DOCUMENT INCOMPLETE. NOT INTENDED FOR PERMIT, BIDDING OR CONSTRUCTION.
 ENGINEER: JAMES A. LUTZ
 P.E. SERIAL NO: 84722
 DATE: 10/31/2016

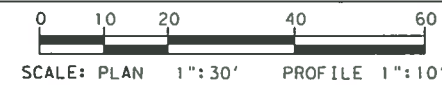

REV. NO.	DATE	DESCRIPTION	BY
----------	------	-------------	----



SAN ANTONIO | AUSTIN | HOUSTON | FORT WORTH | DALLAS
 2000 NW LOOP 410 | SAN ANTONIO, TX 78213 | 210.375.9000
 TBPFS FIRM REGISTRATION #470 | TBPFS FIRM REGISTRATION #10026800



HIGHWAY
SAN ANTONIO ST

STA XXX+XX TO STA XXX+XX

SHEET 5 OF 15

DWG:	FED. RD. DIV. NO.:	STATE:	PROJECT NO.:	HIGHWAY NO.:
CHK:	6	TEXAS		VA
DWG:	DIST.:	COUNTY:	CONT. NO.:	SECT. NO.:
CHK:	SAT	COMAL		
DWG:			JOB NO.:	SHEET NO.:
CHK:				41