


PLOTTED ON: 10/28/2016

DESIGN FILENAME: P:\1113800\Design\Civil\Roadway\113800-NB-KatySt\_SheetC.dgn

MATCH LINE "B"  
SEE SHEET 48

MATCH LINE "C"  
SEE SHEET 50

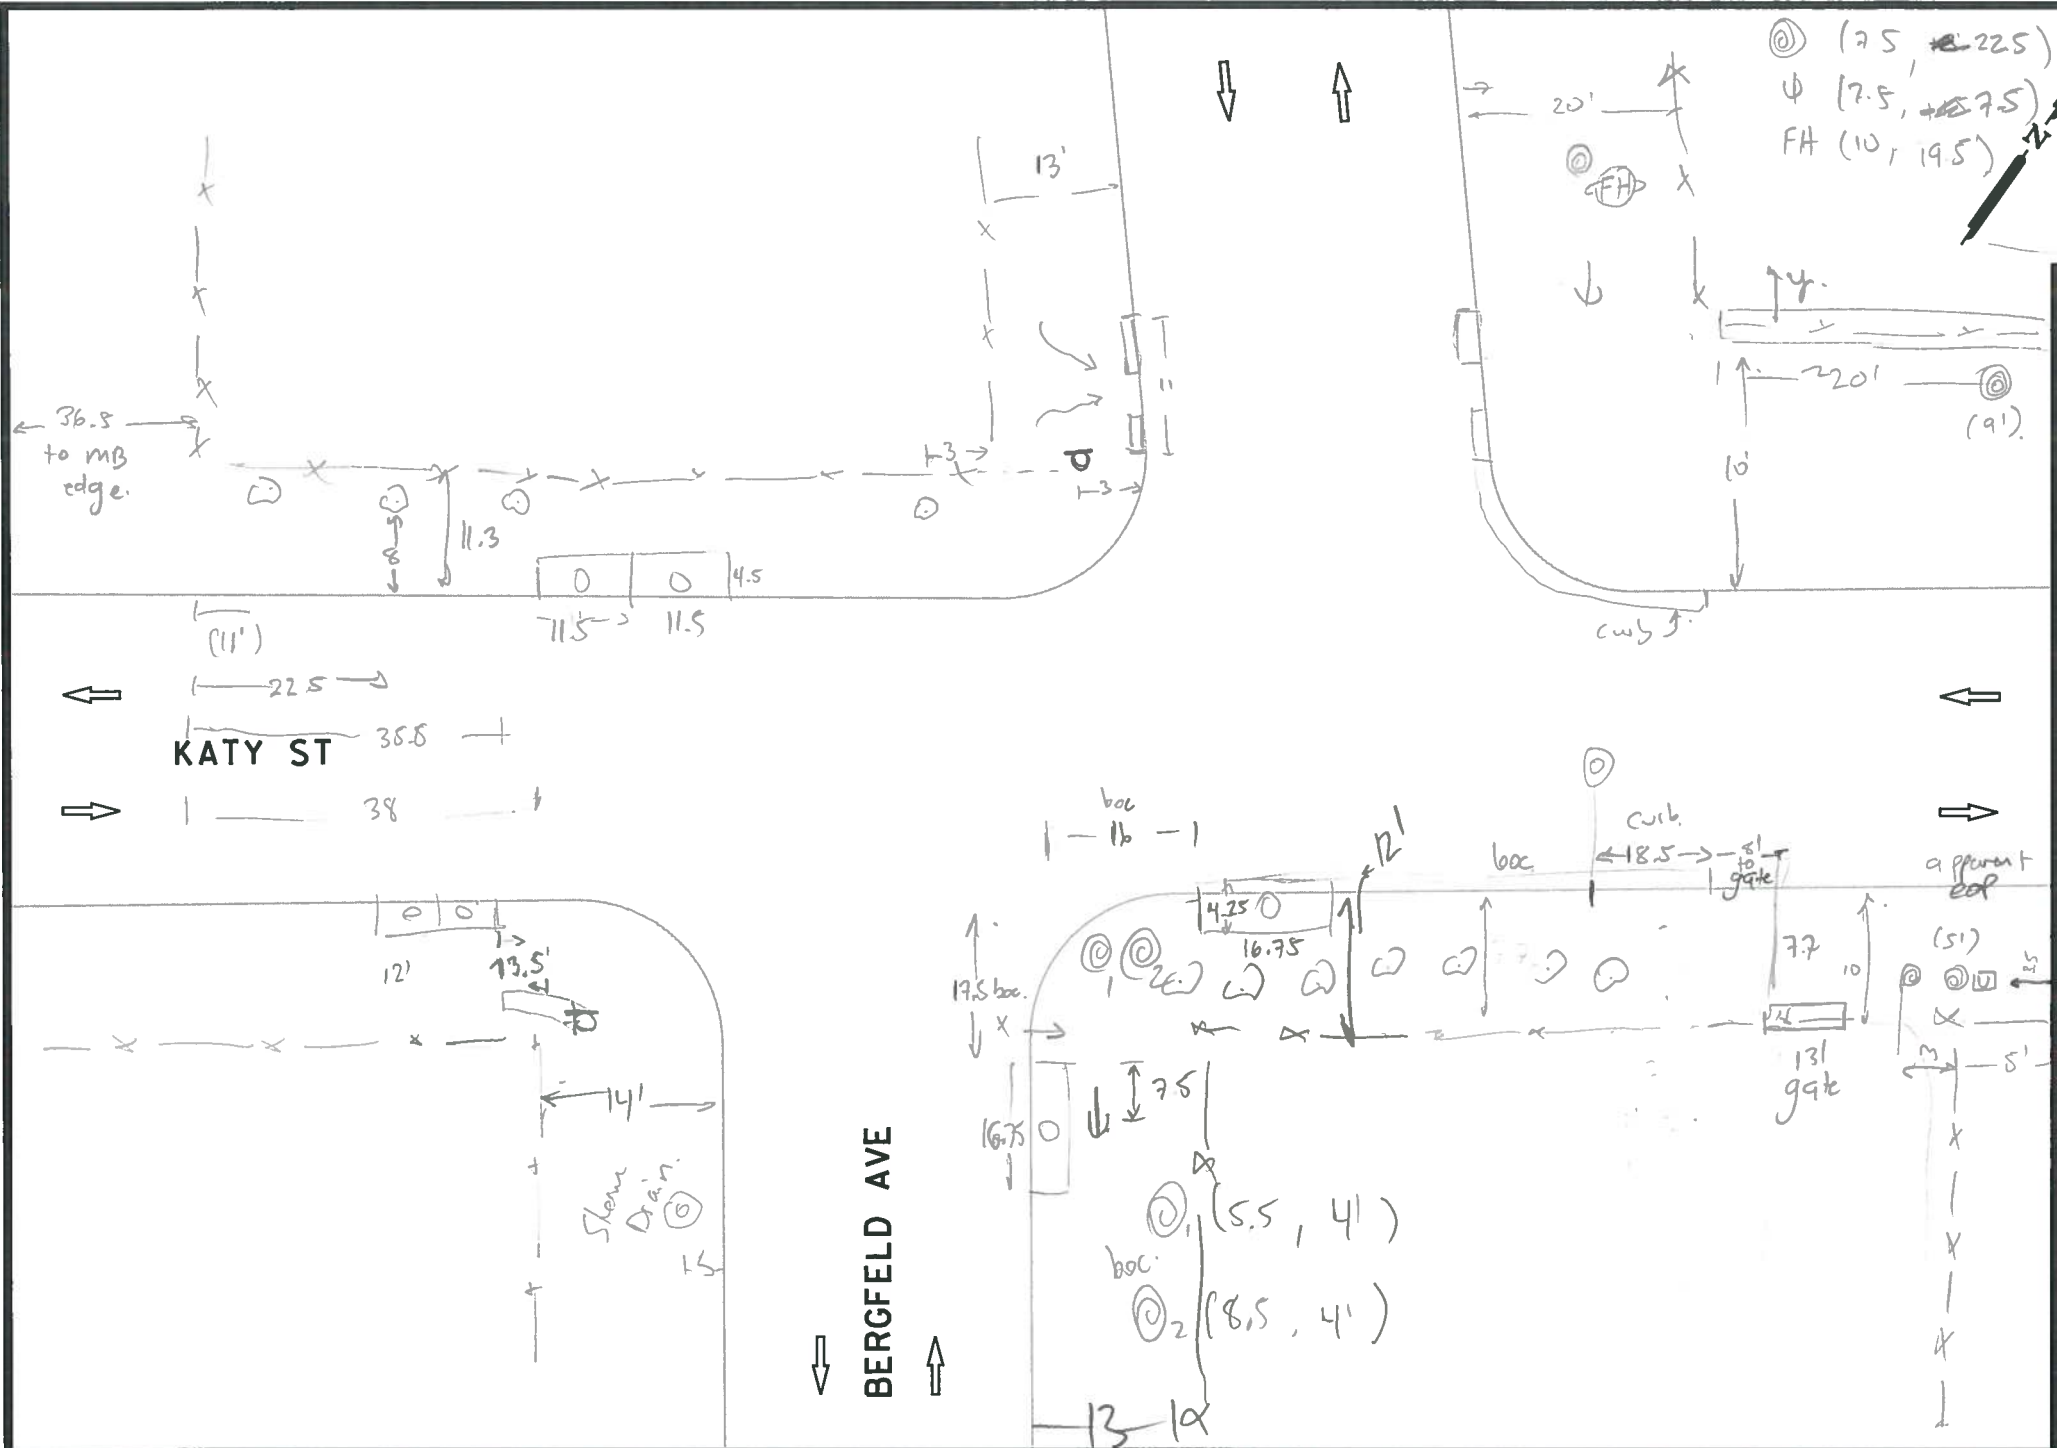

ITEM	DESCRIPTION	UNIT
------	-------------	------



NB\_16-025\_WS\_13

*Am*  
11/2/16  
DC

NOTES:

- FOR CONTRACTOR INFORMATION ONLY
- THE EXISTENCE AND LOCATION OF ALL UTILITIES AND DRAINAGE STRUCTURES INDICATED IN THE PLANS ARE TAKEN FROM THE BEST RECORDS AVAILABLE AND ARE NOT GUARANTEED TO BE ACCURATE. CONTRACTOR SHALL COORDINATE WITH ALL UTILITY COMPANIES TO FIELD VERIFY UTILITIES PRIOR TO BEGINNING CONSTRUCTION.

**INTERIM REVIEW**  
DOCUMENT INCOMPLETE. NOT INTENDED FOR PERMIT, BIDDING OR CONSTRUCTION.  
ENGINEER: JOHN A. TYLER  
P.E. SERIAL NO: 105193  
DATE: 10/28/2016

**REVIEW AND APPROVAL**  
**INTERIM REVIEW**  
DOCUMENT INCOMPLETE. NOT INTENDED FOR PERMIT, BIDDING OR CONSTRUCTION.  
ENGINEER: JAMES A. LUTZ  
P.E. SERIAL NO: 84722  
DATE: 10/28/2016

NOT TO SCALE

REV. NO.	DATE	DESCRIPTION	BY

**Pape-Dawson Engineers**  
SAN ANTONIO | AUSTIN | HOUSTON | FORT WORTH | DALLAS  
2000 NW LOOP 410 | SAN ANTONIO, TX 78213 | 210.375.8000  
TBPPE FIRM REGISTRATION #470 | TBPPLS FIRM REGISTRATION #10029000

Texas Department of Transportation  
© 2016

CURB RAMP PROGRAM  
**KATY ST  
SIDEWALK SHEET C**

SHEET 3 OF 5

DIST.	FED. NO.	STATE	CITY	HIGHWAY NO.		
	6	TEXAS	NEW BRAUNFELS	VA		
DIST.	DIST.	COUNTY	CONT. NO.	SECT. NO.	JOB NO.	SHEET NO.
	SAT	COMAL				49

SPECIAL NOTES & DETAILS

FOR ENVIRONMENTAL REVIEW ONLY

LEGEND

- |                            |                                 |                           |
|----------------------------|---------------------------------|---------------------------|
| CAMERA POSITION            | LIGHT POLE                      | TRAFFIC FLOW              |
| DRAINAGE FLOW ARROW        | LUMINAIRE STANDARD              | TRAFFIC SIGNAL BOX        |
| FLARE                      | MAIL BOX                        | TRAFFIC SIGNAL CONTROLLER |
| FIRE HYDRANT               | MANHOLE                         | TRAFFIC SIGNAL POLE       |
| GAS METER                  | <b>NSP/NO SEPARATE PAY ITEM</b> | TRANSFORMER               |
| GAS VALVE                  | PEDESTAL SIGNAL POLE            | TREE/BUSHES               |
| GROUND BOX                 | PI POINT                        | UTILITY PEDESTAL/MARKER   |
| GUY ANCHOR                 | POWER/UTILITY POLE              | UTILITY VAULT             |
| IRRIGATION                 | RAMP                            | WATER METER               |
| JUNCTION BOX               | RR RIPRAP (CONC)                | WATER VALVE               |
| LANDING                    | SIGN                            |                           |
| L1 LANDING (COMMON)        | SODDING                         |                           |
| L5 LEVEL SIDEWALK (2% MAX) | T TRANSITION                    |                           |